


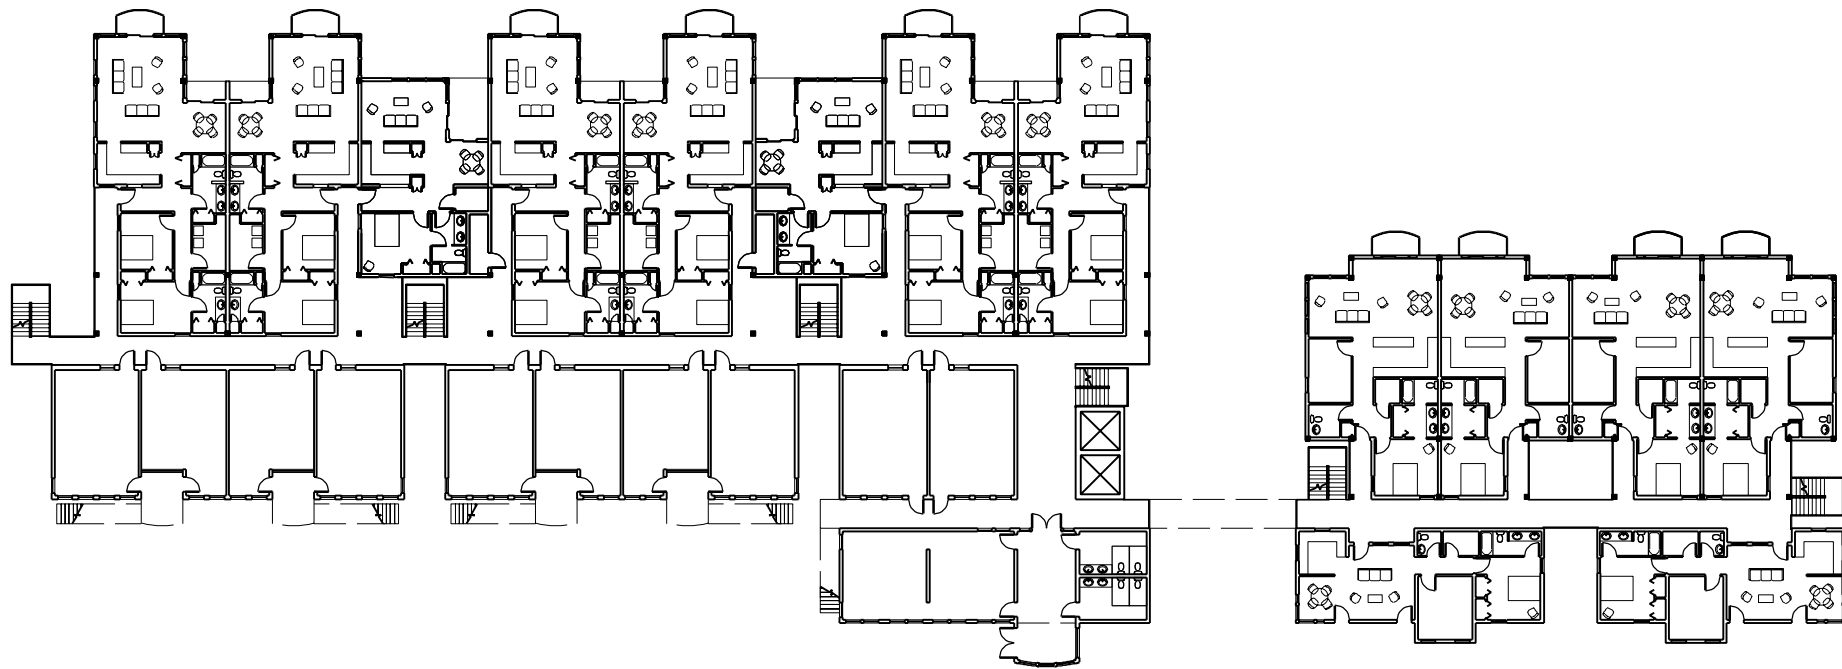

First Floor

# Lyons View Live/Work Apartments

Timothy M. Morgan - Architecture 481 - Fall 1998 - Professor Kinzy

